




SCALE: NONE

- 2" x 5-3/16" standard framing members
- Available in Anodized, Powdercoated & Architectural Painted finishes
- Interior and exterior installation
- Delivered fully assembled — or segmented for ease of transport/handling
- 60 minute fire resistance rated per UL263 and ASTM E119
- Please refer to literature for max. sizes / ratings
- Optional Deeper framing members available (see page 7).

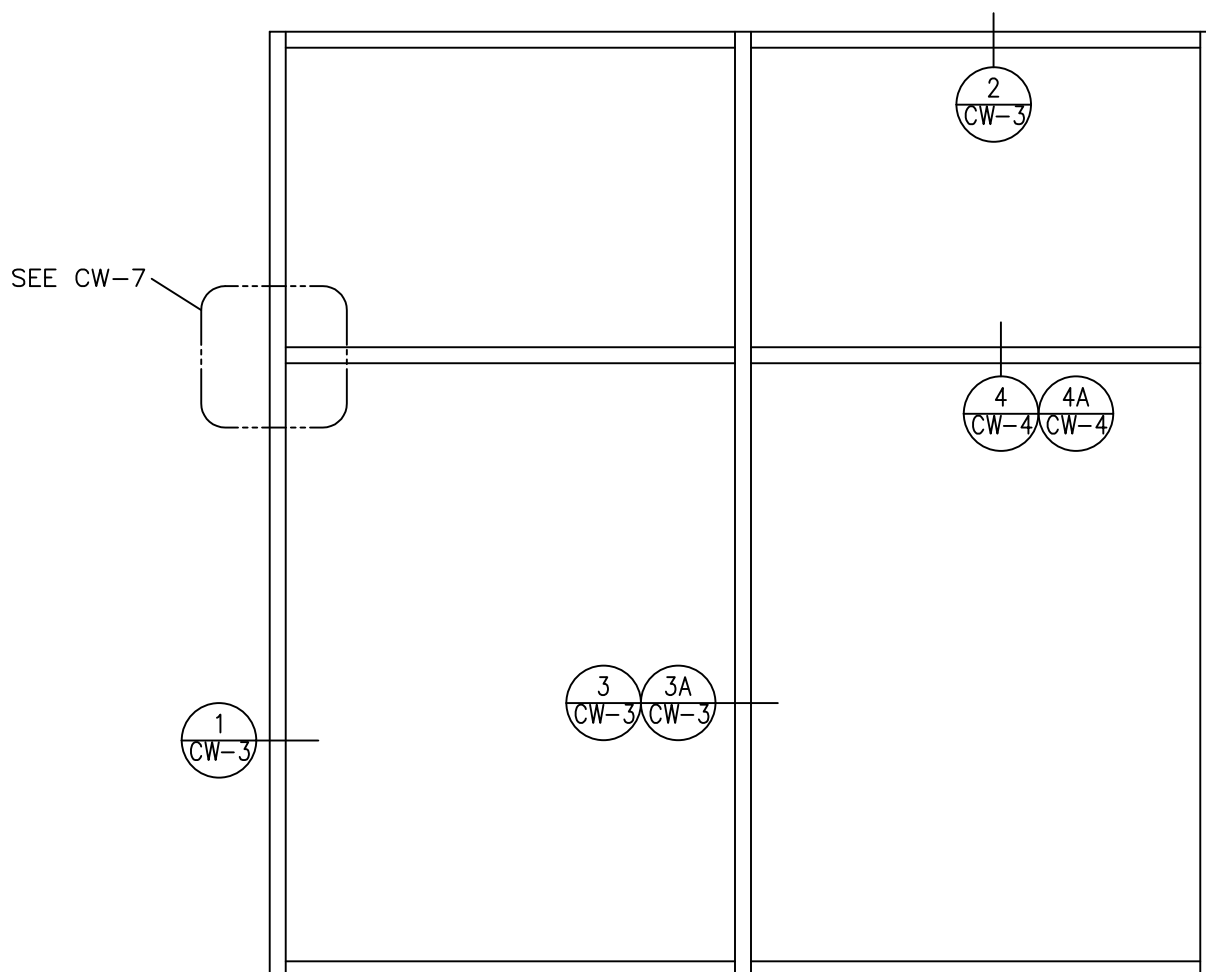


SCALE: NONE


Curatinwall Shown integrated w/
Doors as sidelites & Transoms

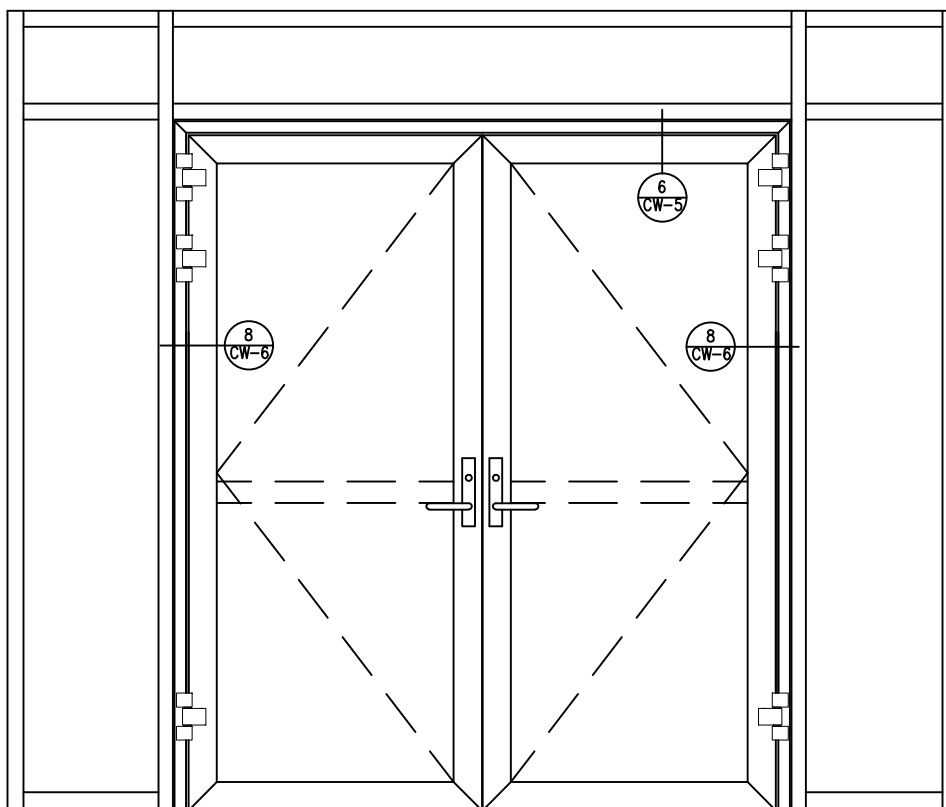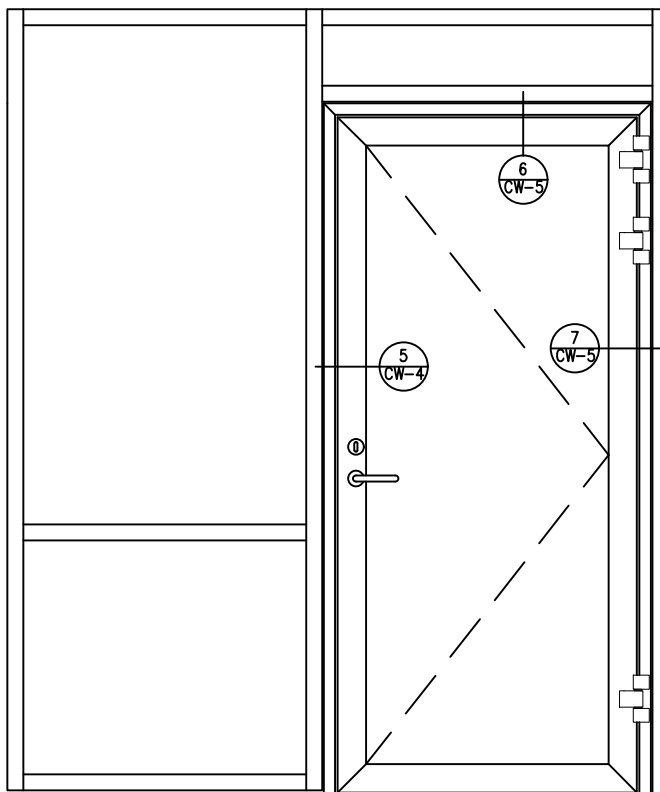


SCALE: 1/2 FULL SIZE

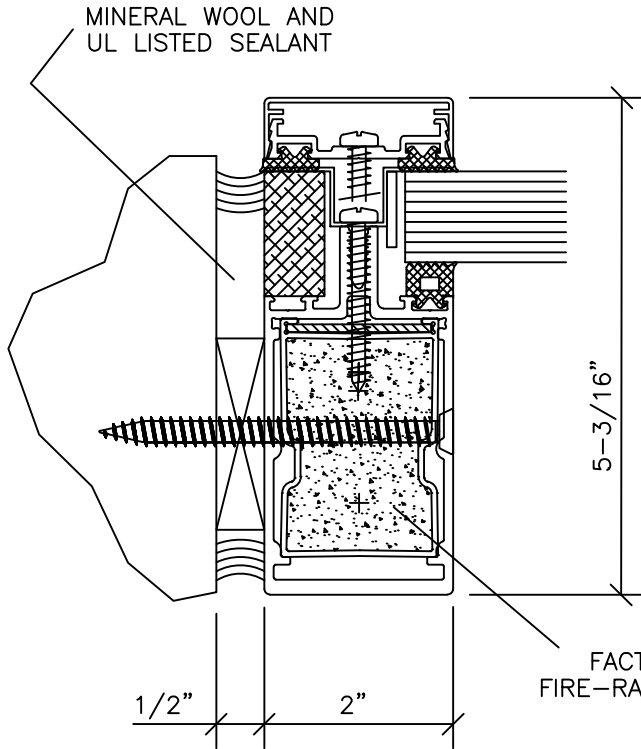


1 JAMB SECTION

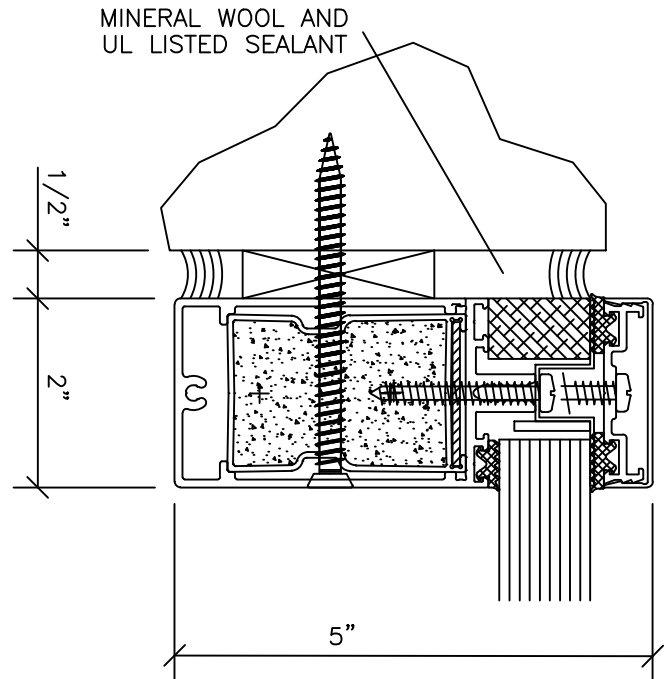

2 HEAD SECTION

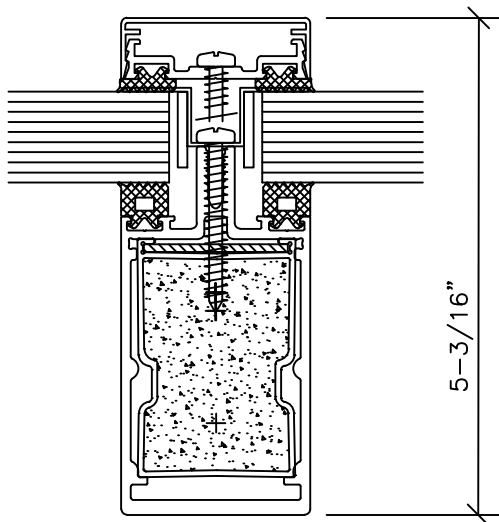


3 VERT. SECTION

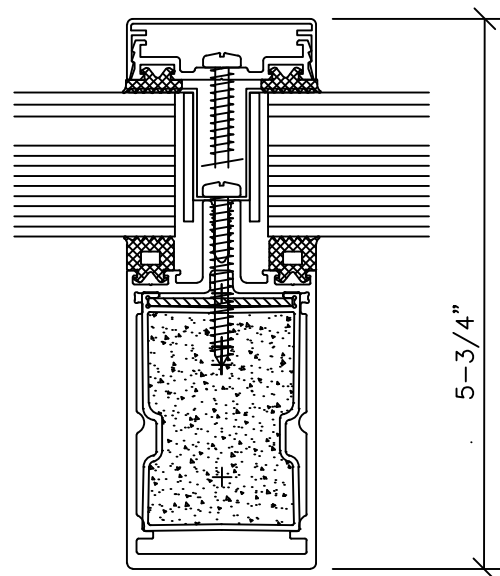

3A VERT. SECTION (EXT. INSTALL)
CONTRAFLAM 60 MIN IGU

SCALE: 1/2 FULL SIZE

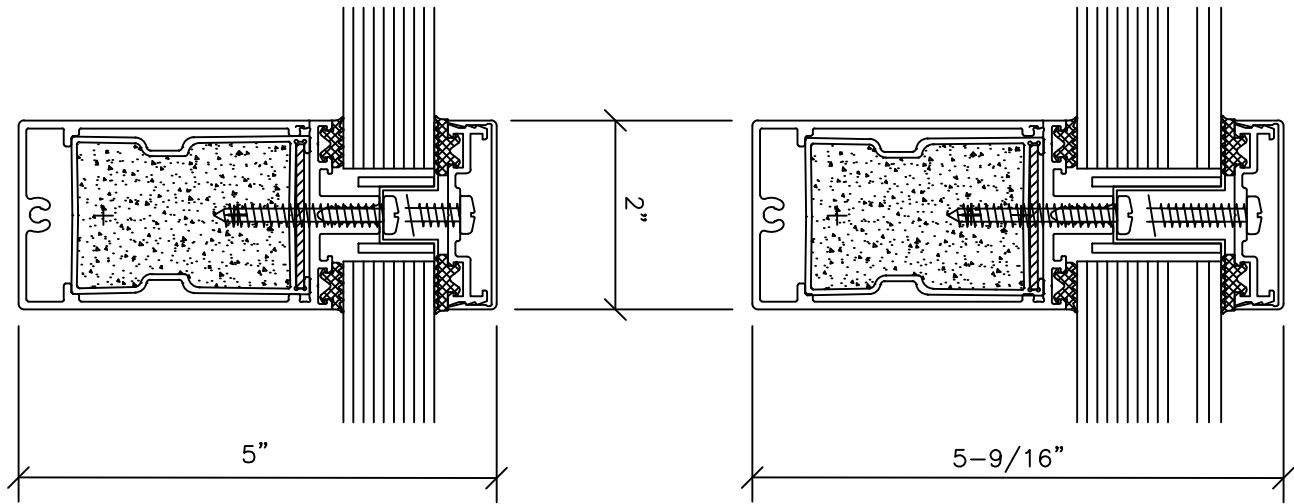


4

HOR. SECTION

4A

HOR. SECTION (EXT. INSTALL)
CONTRAFLAM 60 MIN IGU


FACTORY FILLED ALUFLAM
FIRE-RATED CONCRETE CORE

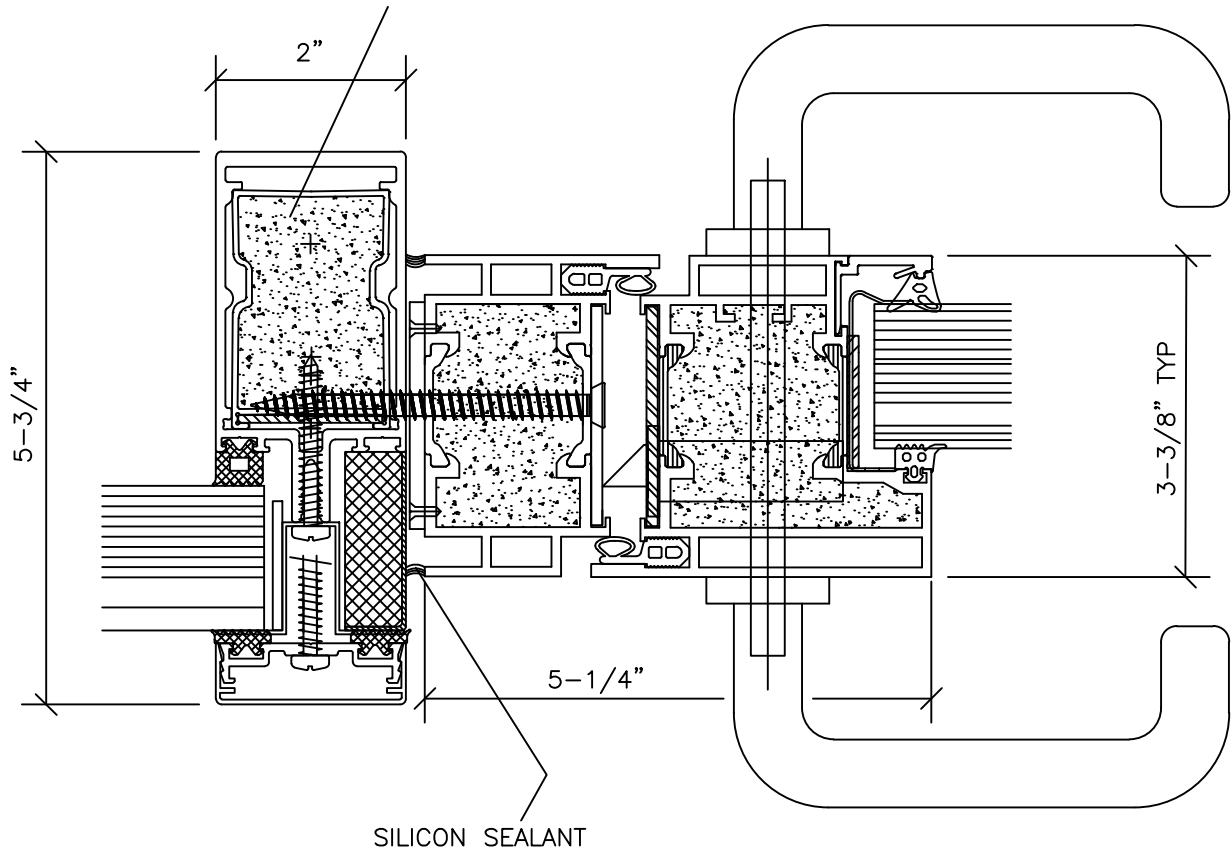


5

LOCKING JAMB SECTION

SCALE: 1/2 FULL SIZE

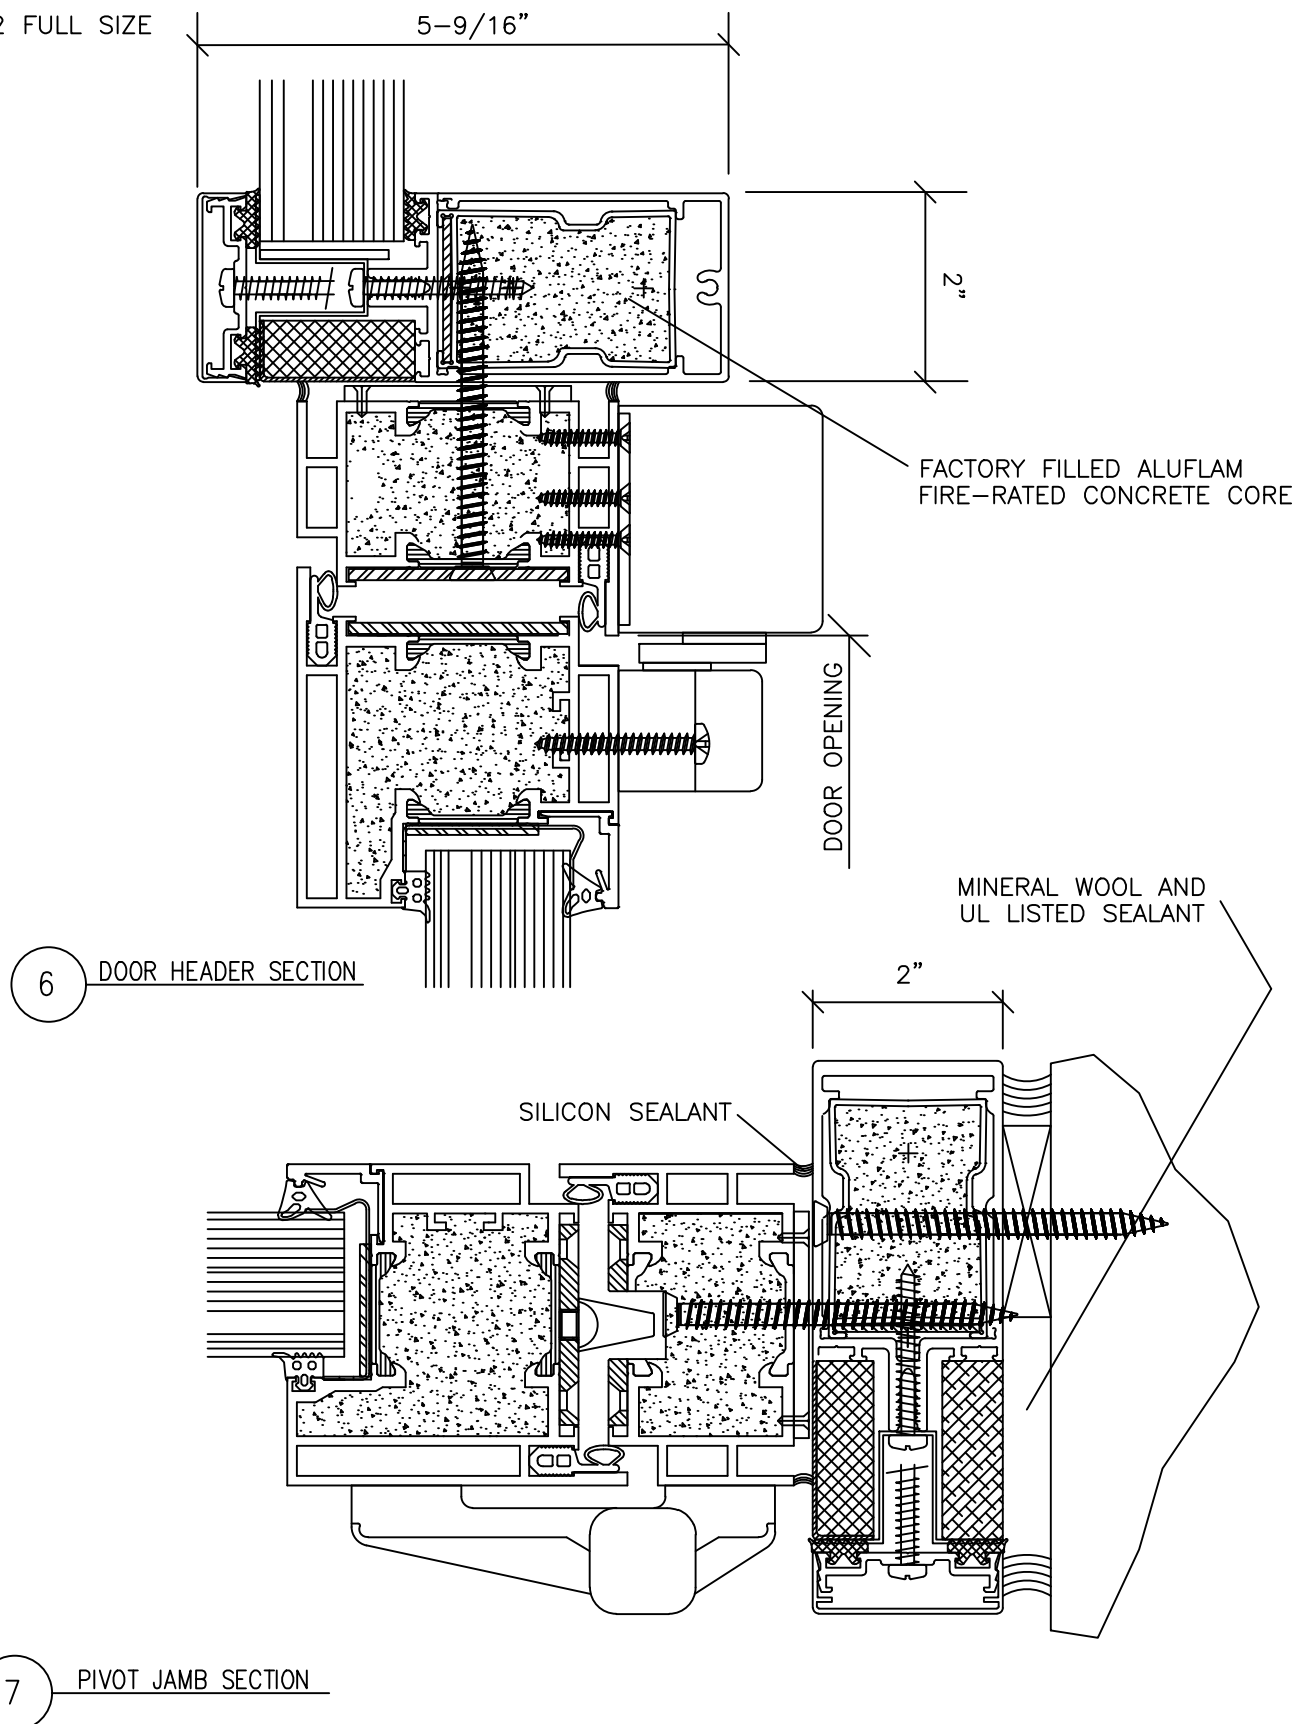


SCALE: 1/2 FULL SIZE

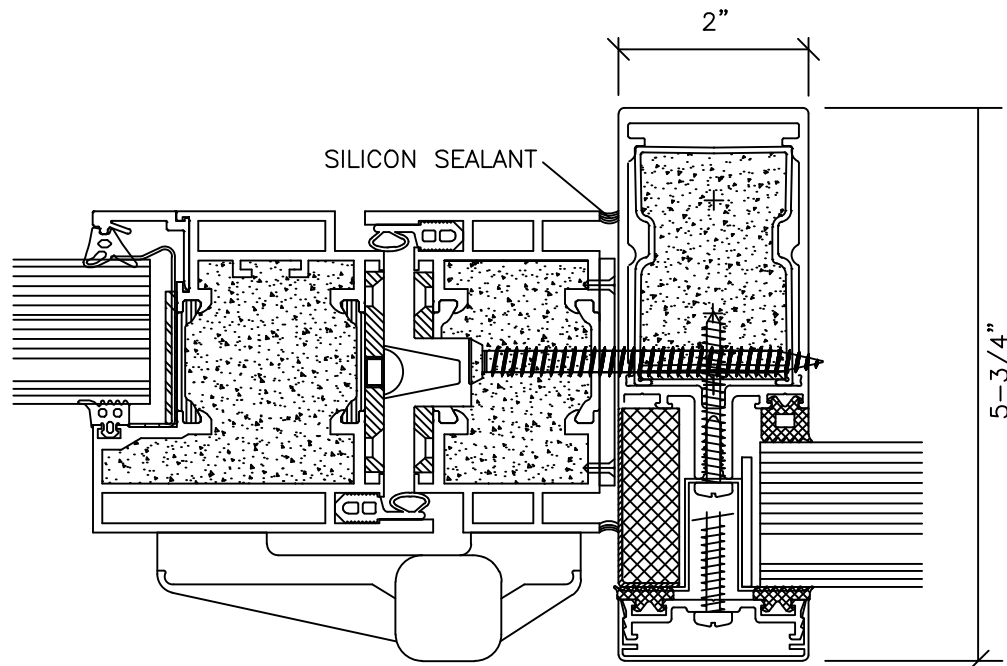

8 PIVOT JAMB SECTION

SCALE: 1/2 FULL SIZE

AVAILABLE DEEPER PROFILE

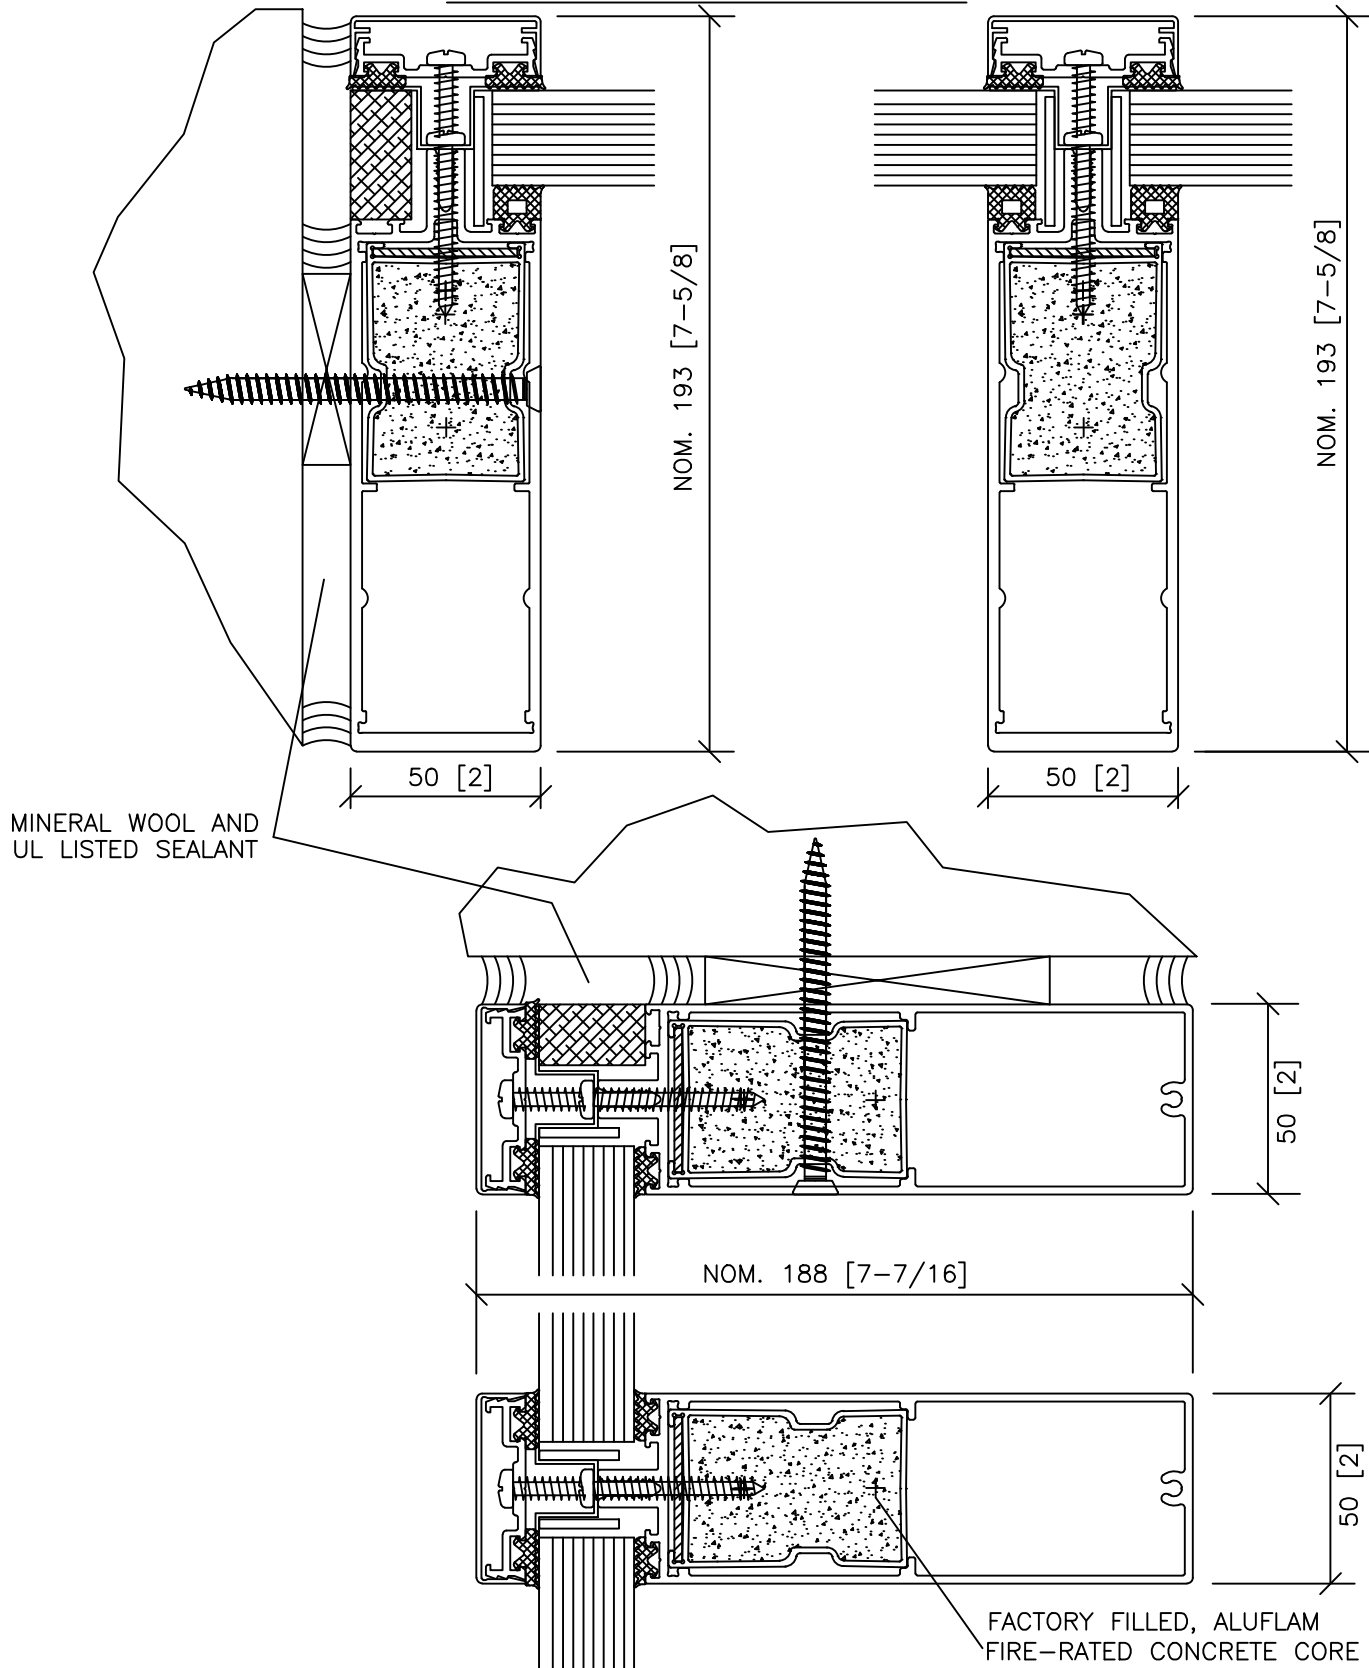

SCALE: NTS

